

## DRAFT DEVELOPMENT PLAN -PARIGKHADI

## DRAFT DEVELOPMENT PLAN - BANDRA 'A' BLOCK


## LEGEND

<b>DESIGNATION</b> <b>Education</b> DE1.1 Municipal School DE1.2 Primary & Secondary School DE1.3 Special School DE1.4 College DE1.5 University/IT DE1.6 Other Education <b>Health</b> DH1.1 Municipal Dispensary/Health Post DH1.2 Municipal Hospital DH1.3 Municipal Maternity Home DH1.4 Government Hospital DH1.5 Charitable Dispensary DH1.6 Private Hospital DH1.7 Rehabilitation Center DH1.8 Veterinary Hospital DH1.9 Other Medical Facility <b>Open Spaces</b> DO1.1 Park/Pond/Lake DO1.2 Promenade DO1.3 Beach DO1.4 Play Ground DO1.5 Garden/Park DO1.6 Club/Gymkhana DO1.7 Zoo DO1.8 Municipal Sports Complex DO1.9 Sports Complex Stadium DO1.10 Recreation Ground DO1.11 Green Belt <b>Housing</b> HO1.1 Municipal Staff Quarters HO1.2 Police Staff Quarters HO1.3 Government Staff Quarters HO1.4 BEST Staff Quarters HO1.5 Municipal Housing HO1.6 Rehabilitation & Resettlement <b>Public Utility and Facilities</b> PU1.1 Fire Station PU1.2 Police Station PU1.3 Police Station PU1.4 Police Station PU1.5 Court PU1.6 Post & Telegraph PU1.7 Telephone Exchange PU1.8 Radio Transmitter PU1.9 Television Station PU1.10 Electric Power Plant PU1.11 Electricity Transmission & Distribution Facilities PU1.12 Service Industrial Estate <b>Public Offices</b> PO1.1 Municipal Office PO1.2 Municipal Office PO1.3 Municipal Office PO1.4 Government Office PO1.5 Other Public Offices <b>Social Amenities</b> SA1.1 Municipal Retail Market SA1.2 Retail Market SA1.3 Wholesale Market SA1.4 Shopping Center SA1.5 Beggar's Home SA1.6 Children's Home SA1.7 Orphanage SA1.8 Old Age Home SA1.9 Welfare Center SA1.10 Women Hostel SA1.11 Students Hostel SA1.12 Library SA1.13 Auditorium SA1.14 Cinema Theatre SA1.15 Drama Theatre SA1.16 Art Gallery SA1.17 Museum SA1.18 Open Air Theatre SA1.19 Aquarium SA1.20 Public Hall SA1.21 Planetarium SA1.22 Hindu Traditional / Electric Cemetery SA1.23 Muslim Cemetery SA1.24 Christian Cemetery SA1.25 Buddhist Cemetery SA1.26 Crematorium SA1.27 Tower of Silence SA1.28 Cemetery Office SA1.29 Other Social Amenity SA1.30 Abolition SA1.31 Film/TV Studio <b>Municipal Services</b> MS1.1 Road Depot MS1.2 Municipal Chowky MS1.3 Municipal Facility MS1.4 Transport Garage MS1.5 Asphal Plant MS1.6 Municipal Laboratory MS1.7 Municipal Workshop MS1.8 Municipal Landfill MS1.9 Solid Waste Management Facility MS1.10 Landfill Site MS1.11 Sewage Treatment Plant / Facility MS1.12 Sewage Pumping Station	<b>DESIGNATION</b> <b>Municipal Services</b> MS1.1 Reservoir MS1.2 Water Pumping Station MS1.3 Water Treatment Plant MS1.4 Water Treatment Plant MS1.5 Hydraulic Engineering Department Facilities MS1.6 Storm Water Pumping Station <b>Primary Activities</b> PA1.1 Fish & Net Drying Yard PA1.2 Fish Cold Storage/Chilling PA1.3 Fishing Related Industries PA1.4 Cattle Pound/Dairy PA1.5 Dairy <b>Transportation</b> TT1.1 Truck Transport Depot TT1.2 State Transport Depot TT1.3 Regional Transport Office TT1.4 BEST Bus Facilities TT1.5 Public Parking Lot TT1.6 Water Transport Terminal TT1.7 Jetty TT1.8 Airport/Heliport TT1.9 Railway Station TT1.10 Railway Terminal TT1.11 Railway Yard TT1.12 Metro Rail Carshed TT1.13 Terminal <b>Amenity Plot</b> AM1.1 Amenity Plot <b>RESERVATIONS</b> <b>Education</b> RE1.1 Municipal School RE1.2 Primary/Secondary School RE1.3 Special School RE1.4 Higher Education RE1.5 Other Education RE1.6 Urban Planning Institute RE1.7 Medical Institute RE1.8 Financial Institute RE1.9 Other Institute <b>Health</b> RH1.1 Municipal Dispensary/Health Post RH1.2 Hospital RH1.3 Municipal Maternity Home RH1.4 Rehabilitation Center RH1.5 Veterinary Hospital <b>Open Space</b> RO1.1 Promenade RO1.2 Play Ground RO1.3 Garden/Park RO1.4 Club/Gymkhana RO1.5 Zoo RO1.6 Municipal Sports Complex RO1.7 Sports Complex / Stadium RO1.8 Green Belt <b>Housing</b> HR1.1 Municipal Staff Quarters HR1.2 Police Staff Quarters HR1.3 Government Staff Quarters HR1.4 BEST Staff Quarters HR1.5 Municipal Housing HR1.6 Rehabilitation & Resettlement HR1.7 Affordable Housing HR1.8 Koli Housing <b>Public Utility &amp; Facilities</b> PU1.1 Fire Station PU1.2 Fuel Station PU1.3 Police Station PU1.4 Police Station PU1.5 Police Station PU1.6 Police Station PU1.7 Police Station PU1.8 Police Station PU1.9 Police Station PU1.10 Police Station PU1.11 Police Station PU1.12 Police Station PU1.13 Police Station PU1.14 Police Station PU1.15 Police Station PU1.16 Police Station PU1.17 Police Station PU1.18 Police Station PU1.19 Police Station PU1.20 Police Station PU1.21 Police Station PU1.22 Police Station PU1.23 Police Station PU1.24 Police Station PU1.25 Police Station PU1.26 Police Station PU1.27 Police Station PU1.28 Police Station PU1.29 Police Station PU1.30 Police Station PU1.31 Police Station PU1.32 Police Station PU1.33 Police Station PU1.34 Police Station PU1.35 Police Station PU1.36 Police Station PU1.37 Police Station PU1.38 Police Station PU1.39 Police Station PU1.40 Police Station PU1.41 Police Station PU1.42 Police Station PU1.43 Police Station PU1.44 Police Station PU1.45 Police Station PU1.46 Police Station PU1.47 Police Station PU1.48 Police Station PU1.49 Police Station PU1.50 Police Station PU1.51 Police Station PU1.52 Police Station PU1.53 Police Station PU1.54 Police Station PU1.55 Police Station PU1.56 Police Station PU1.57 Police Station PU1.58 Police Station PU1.59 Police Station PU1.60 Police Station PU1.61 Police Station PU1.62 Police Station PU1.63 Police Station PU1.64 Police Station PU1.65 Police Station PU1.66 Police Station PU1.67 Police Station PU1.68 Police Station PU1.69 Police Station PU1.70 Police Station <b>Social Amenities</b> SA1.1 Municipal Retail Market SA1.2 Retail Market SA1.3 Wholesale Market SA1.4 Shopping Center SA1.5 Beggar's Home SA1.6 Children's Home SA1.7 Orphanage SA1.8 Old Age Home SA1.9 Welfare Center SA1.10 Women Hostel SA1.11 Students Hostel SA1.12 Library SA1.13 Auditorium SA1.14 Cinema Theatre SA1.15 Drama Theatre SA1.16 Art Gallery SA1.17 Museum SA1.18 Open Air Theatre SA1.19 Aquarium SA1.20 Public Hall SA1.21 Planetarium SA1.22 Hindu Traditional / Electric Cemetery SA1.23 Muslim Cemetery SA1.24 Christian Cemetery SA1.25 Buddhist Cemetery SA1.26 Crematorium SA1.27 Tower of Silence SA1.28 Cemetery Office SA1.29 Other Social Amenity SA1.30 Abolition SA1.31 Film/TV Studio <b>Municipal Services</b> MS1.1 Road Depot MS1.2 Municipal Chowky MS1.3 Municipal Facility MS1.4 Transport Garage MS1.5 Asphal Plant MS1.6 Municipal Laboratory MS1.7 Municipal Workshop MS1.8 Municipal Landfill MS1.9 Solid Waste Management Facility MS1.10 Landfill Site MS1.11 Sewage Treatment Plant / Facility MS1.12 Sewage Pumping Station	<b>RESERVATIONS</b> <b>Municipal Services</b> RM1.1 Road Depot RM1.2 Municipal Chowky RM1.3 Municipal Facility RM1.4 Transport Garage RM1.5 Solid Waste Management Facility RM1.6 Landfill Site RM1.7 Sewage Treatment Plant / Facility RM1.8 Sewage Pumping Station RM1.9 Reservoir RM1.10 Water Pumping Station RM1.11 Water Treatment Plant RM1.12 Hydraulic Engineering Department Facilities RM1.13 Storm Water Pumping Station <b>Primary Activities</b> RP1.1 Fish & Net Drying Yard RP1.2 Fish Cold Storage/Chilling RP1.3 Fishing Related Industries RP1.4 Cattle Pound/Dairy RP1.5 Dairy <b>Transportation</b> RT1.1 Truck Transport Depot RT1.2 State Transport Depot RT1.3 Regional Transport Office RT1.4 BEST Bus Facilities RT1.5 Public Parking Lot RT1.6 Water Transport Terminal RT1.7 Jetty RT1.8 Airport/Heliport RT1.9 Railway Station RT1.10 Railway Terminal RT1.11 Railway Yard RT1.12 Metro Rail Carshed RT1.13 Terminal <b>Amenity Plot</b> RAM1.1 Amenity Plot <b>Land Use Zone</b> L1.1 Residential L1.2 Commercial L1.3 Industrial L1.4 No Development Zone L1.5 Natural Areas L1.6 Natural Water Course <b>Other</b> O1.1 High Voltage Line O1.2 Buffer for River/Water/Creek O1.3 Buffer for High Voltage Line O1.4 Buffer for Railway O1.5 Buffer for Highway O1.6 Town Planning Scheme Boundary O1.7 Property (CTS / CS / PP No) O1.8 Area Under SPA O1.9 Village/Division Boundary O1.10 Ward Boundary
---	---	---

THIS IS PART OF SHEET NO WS 01, WS 02 & WS 03 OF DRAFT DEVELOPMENT PLAN 2034.

## DRAFT DEVELOPMENT PLAN - OSHIWARA DISTRICT CENTRE

THIS IS PART OF SHEET NO WS 28 & WS 33 OF DRAFT DEVELOPMENT PLAN 2034.

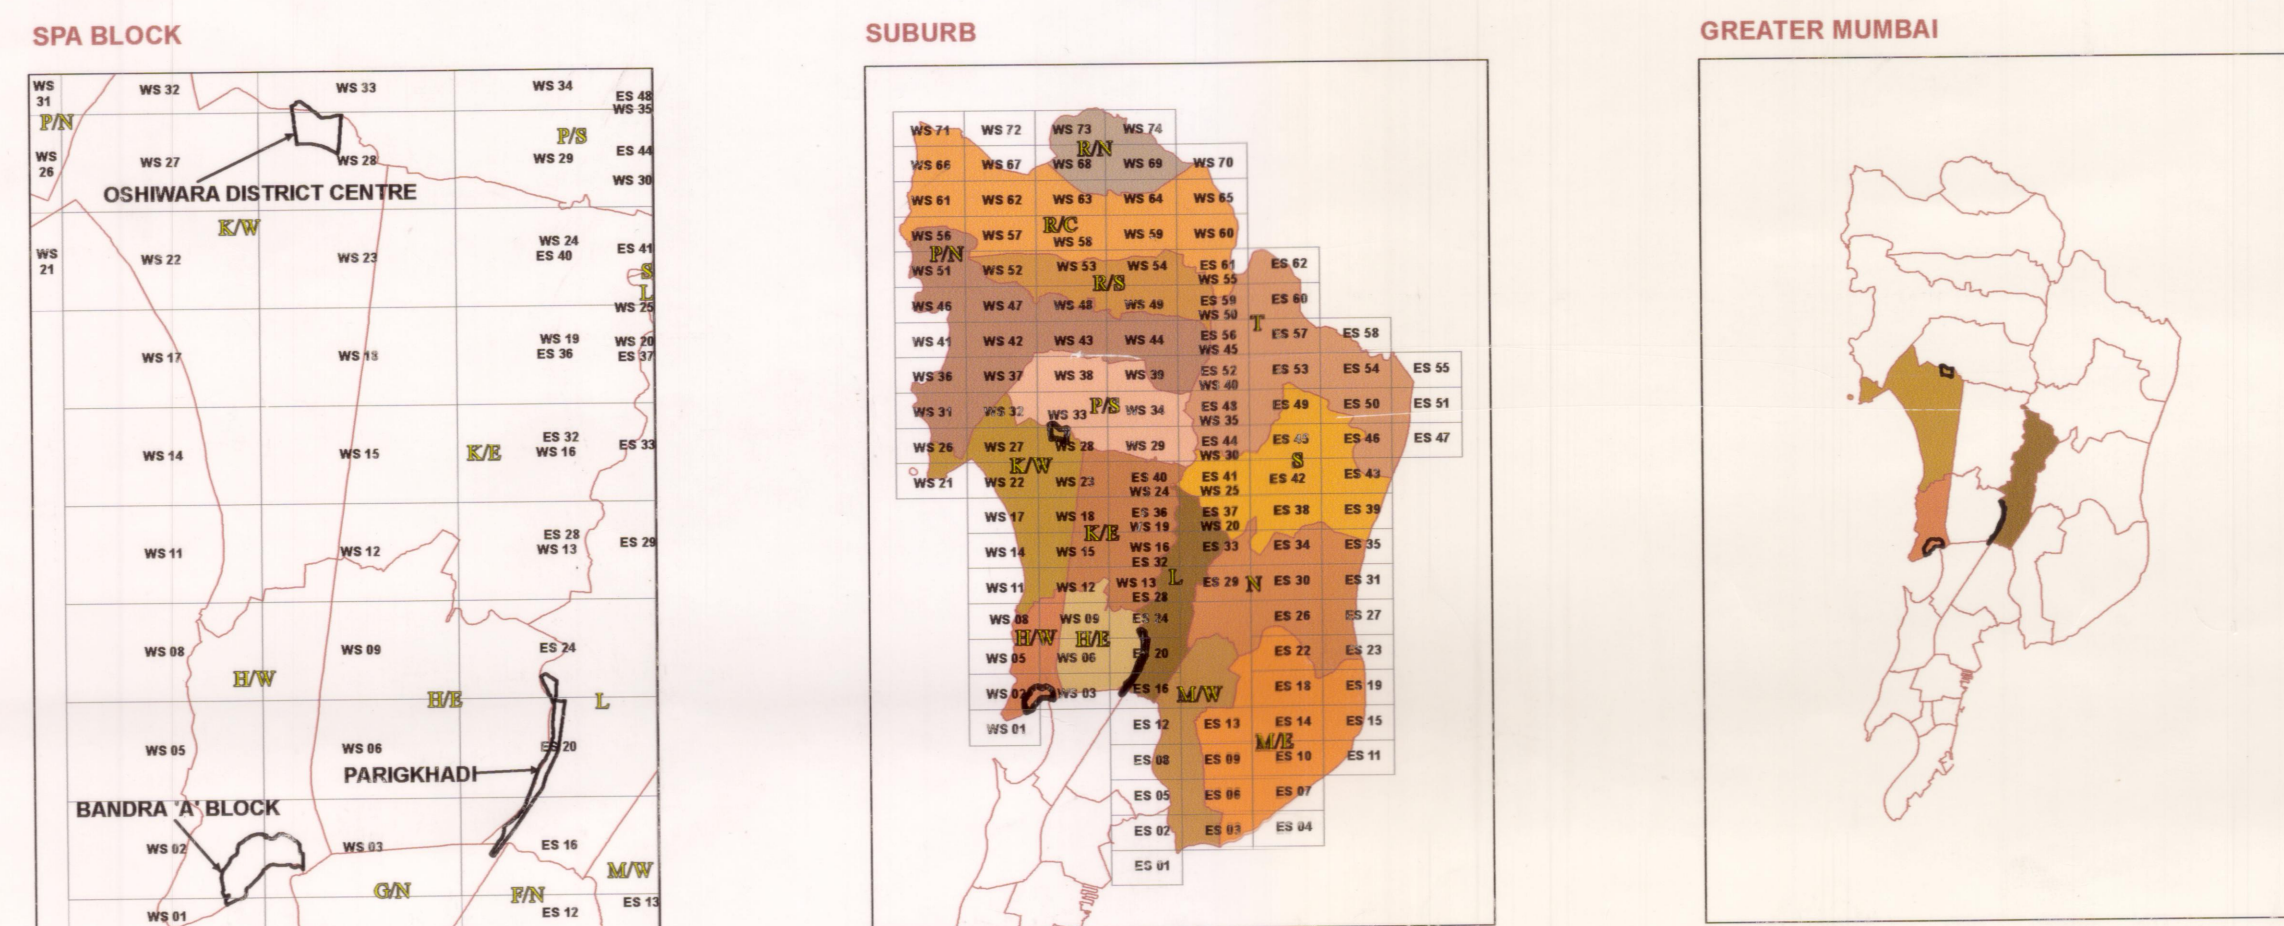

THIS IS PART OF SHEET NO ES 16, ES 20 & ES 24 OF DRAFT DEVELOPMENT PLAN 2034.



Scale 1:4000

वृहन्मुंबई महानगरपालिका  
Municipal Corporation of  
Greater Mumbai

Town Planning Officer Chief Engineer (DP) Municipal Commissioner

Under Section 26 of MR & TP Act 1966 (SEPT-2017)