
FROM CITY SURVEY OFFICER OF THE RESPECTIVE AREA. 4. THE PLUS (+) SIGN INDICATES THE COMBINED USERS AS MENTIONED IN WARD REPORT ON THE LAST SHEET OF RESPECTIVE ZONES. 5. THE ALIGNMENT OF NALLAS/ RIVERS IS PROVISIONAL SHOWN ON PLA

GIVEN BY SWD. 6-THE BUFFER ALONG NALLA/ RIVER WILL FOLLOW THE FINAL ALIGNMENT OF NALLA/RIVER WIDTH.6. THE ALIGNMENT OF HIGH TENSION LINES SHOWN ON DP SHALL BE SUBJECT TO THE REMARKS FROM RESPECTIVE ELECTRICAL AGENCIES. 7. THE PROPOSED ALIGNMENT OF GMLR,

COASTAL ROAD, METRO RAIL, MONO RAIL AND EASTERN FREEWAY IS PROVISIONAL SHALL BE SUBJECT TO FINALISATION FROM RESPECTIVE DEPARTMENTS / AGENCIES WITH THE APPROVAL OF STATE GOVERNMENT. 8. THIS PLAN IS TO BE READ WITH REVISED DRAFT DCR 2014 2034 AND DRAFT DP REPOR

(नगर रचना अधिकारी)

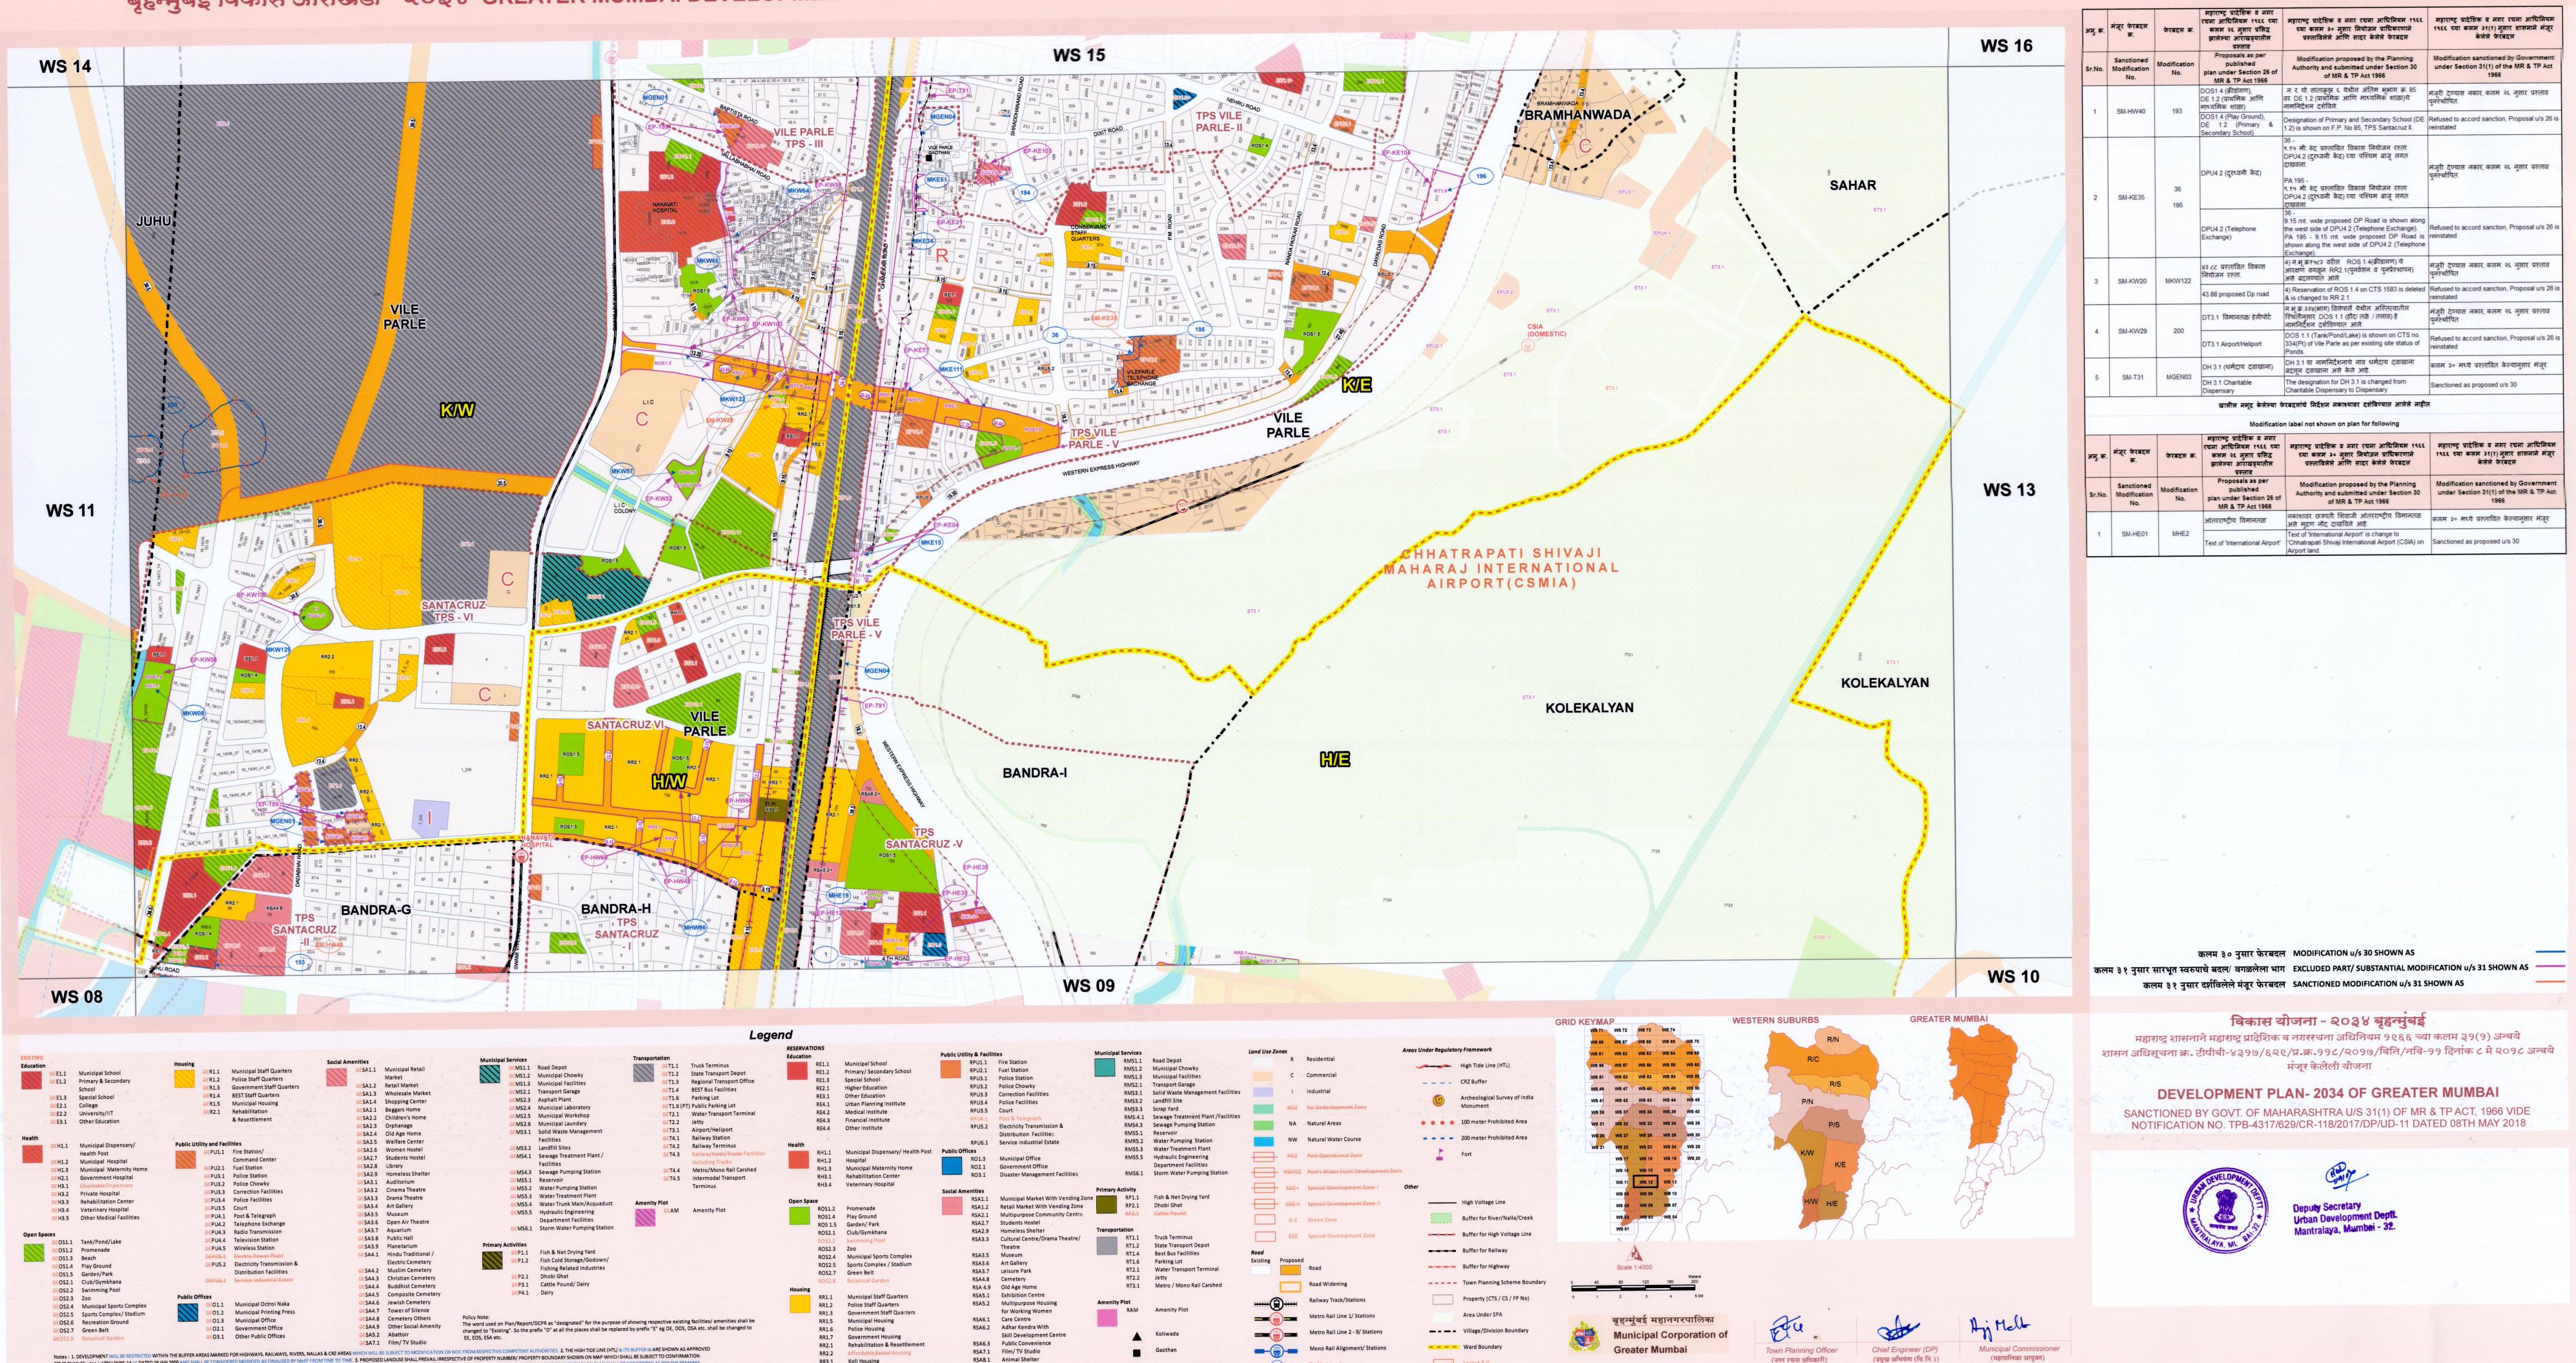

RSA8.1 Animal Shelter